



Sample Site Plan

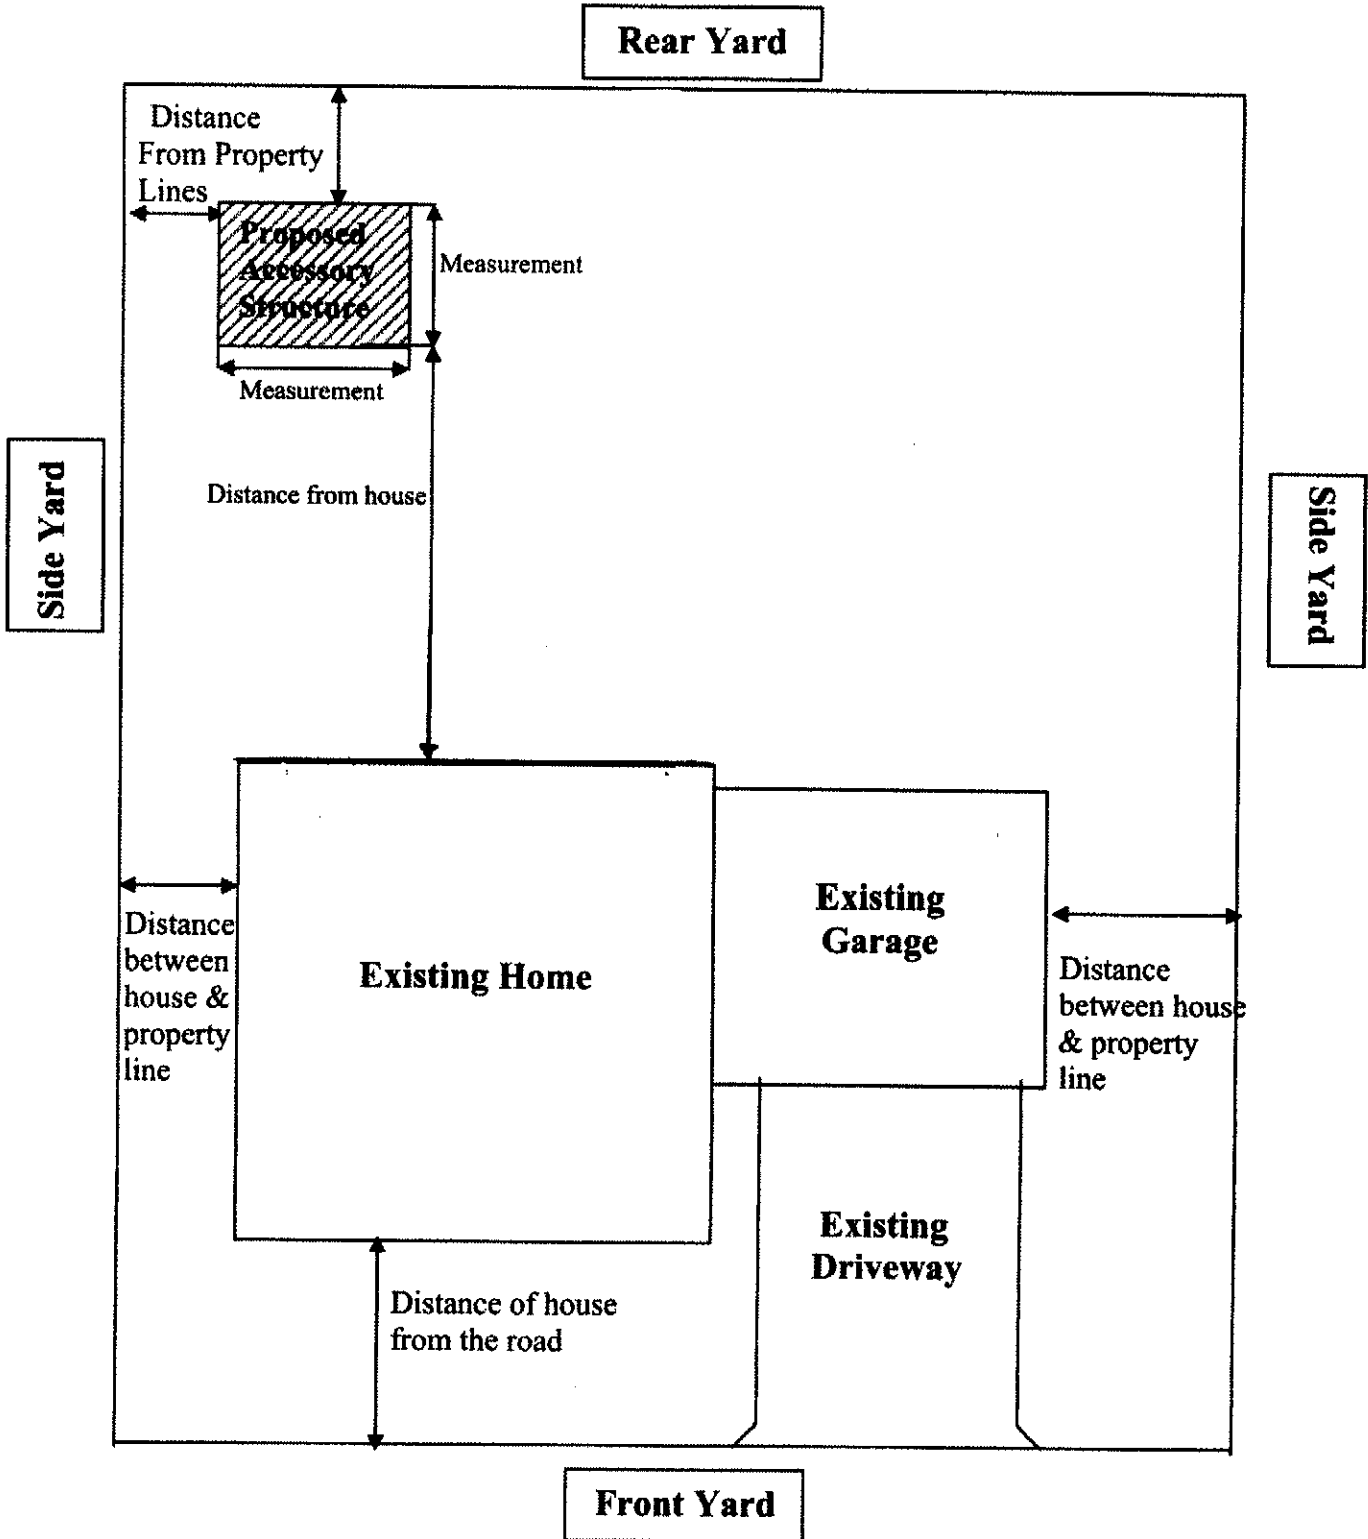

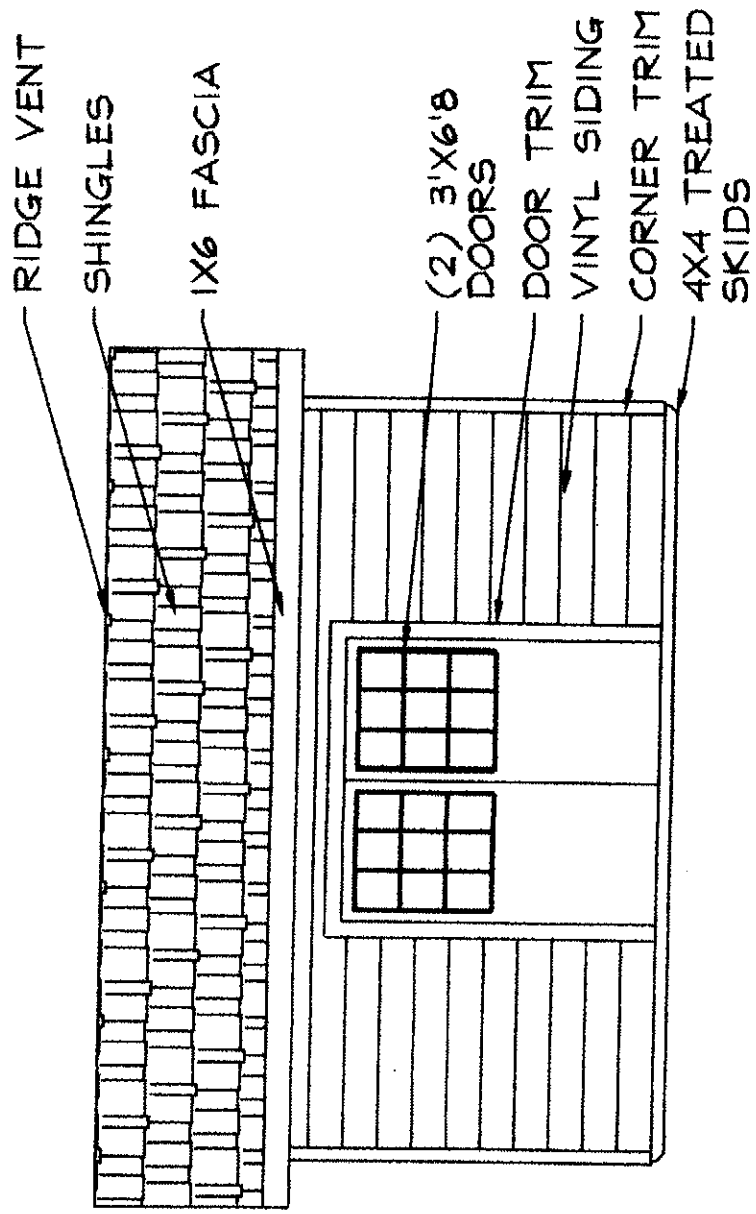


SAMPLE

12x16 GABLE SHED PLAN

SCALE: 1/4" = 1'-0"

FRONT ELEVATION

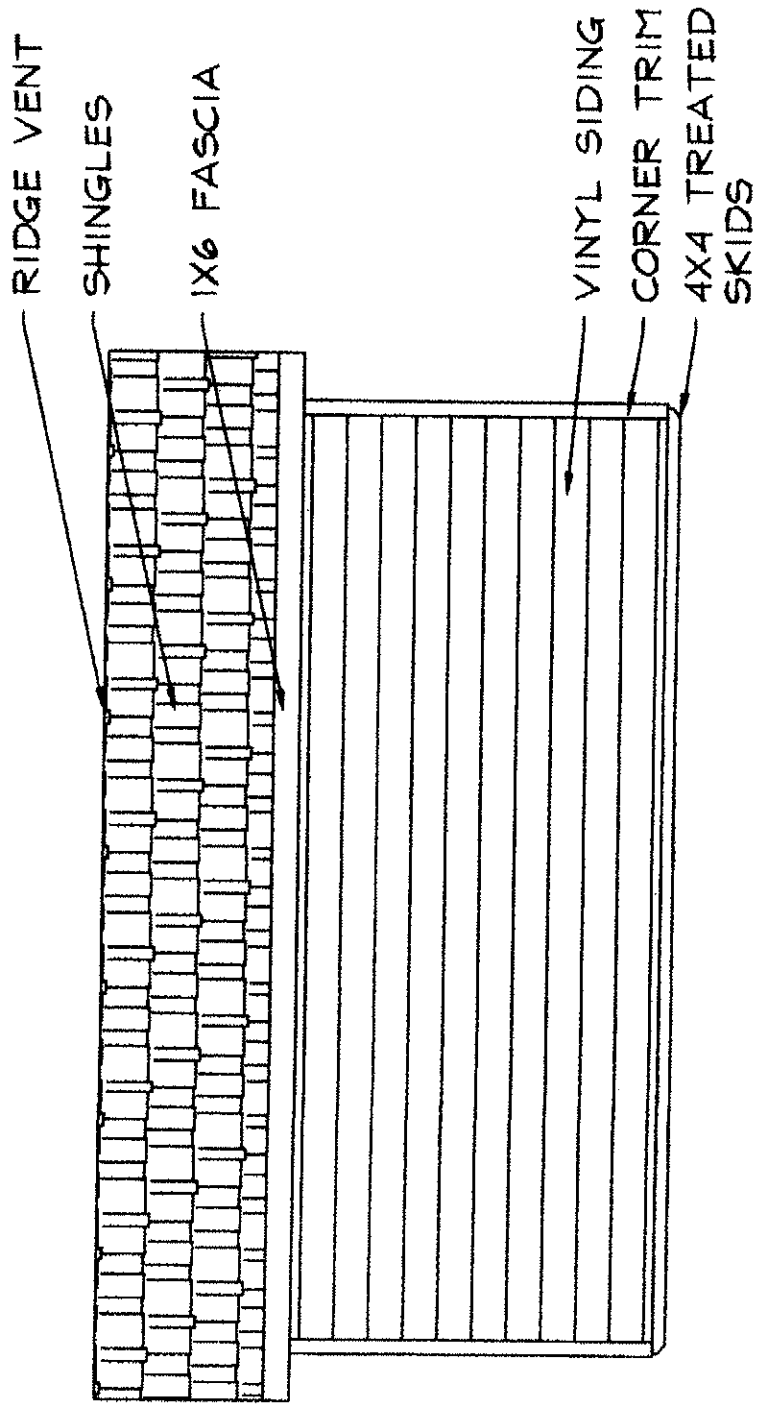


SAMPLE

12x16 GABLE SHED PLAN

SCALE: 1/4" = 1'-0"

REAR ELEVATION

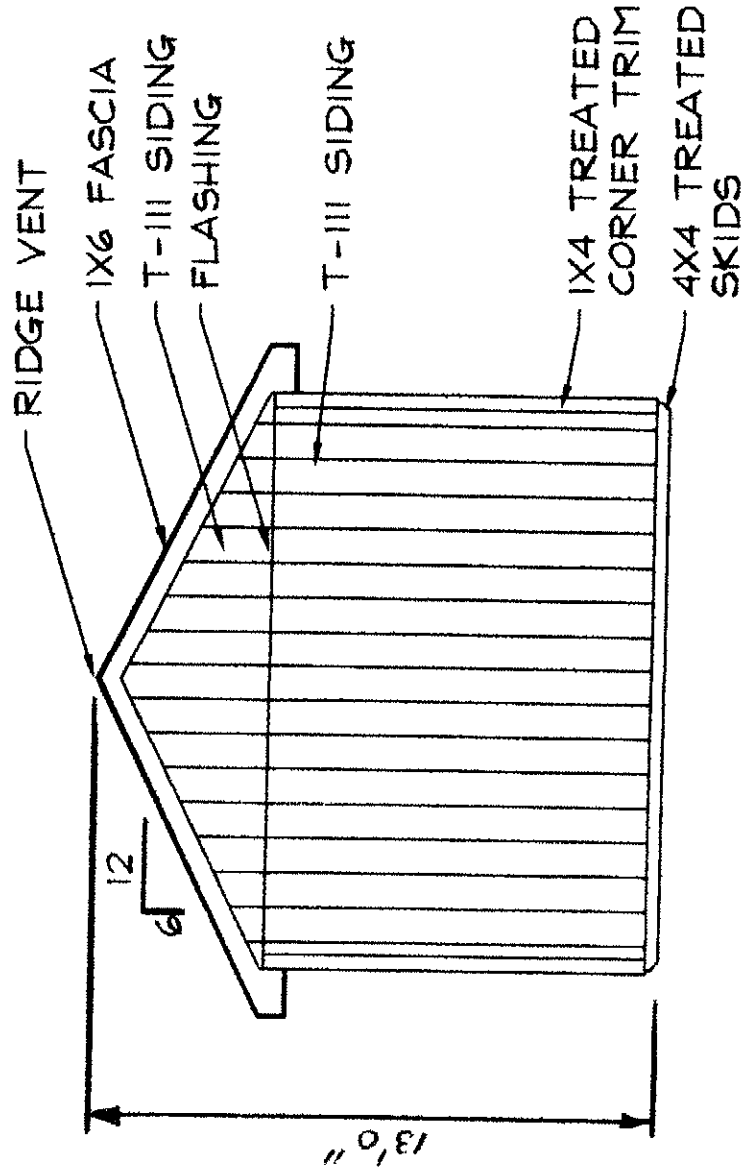


SAMPLE

12x16 GABLE SHED PLAN

SCALE: 1/4" = 1'-0"

RIGHT ELEVATION

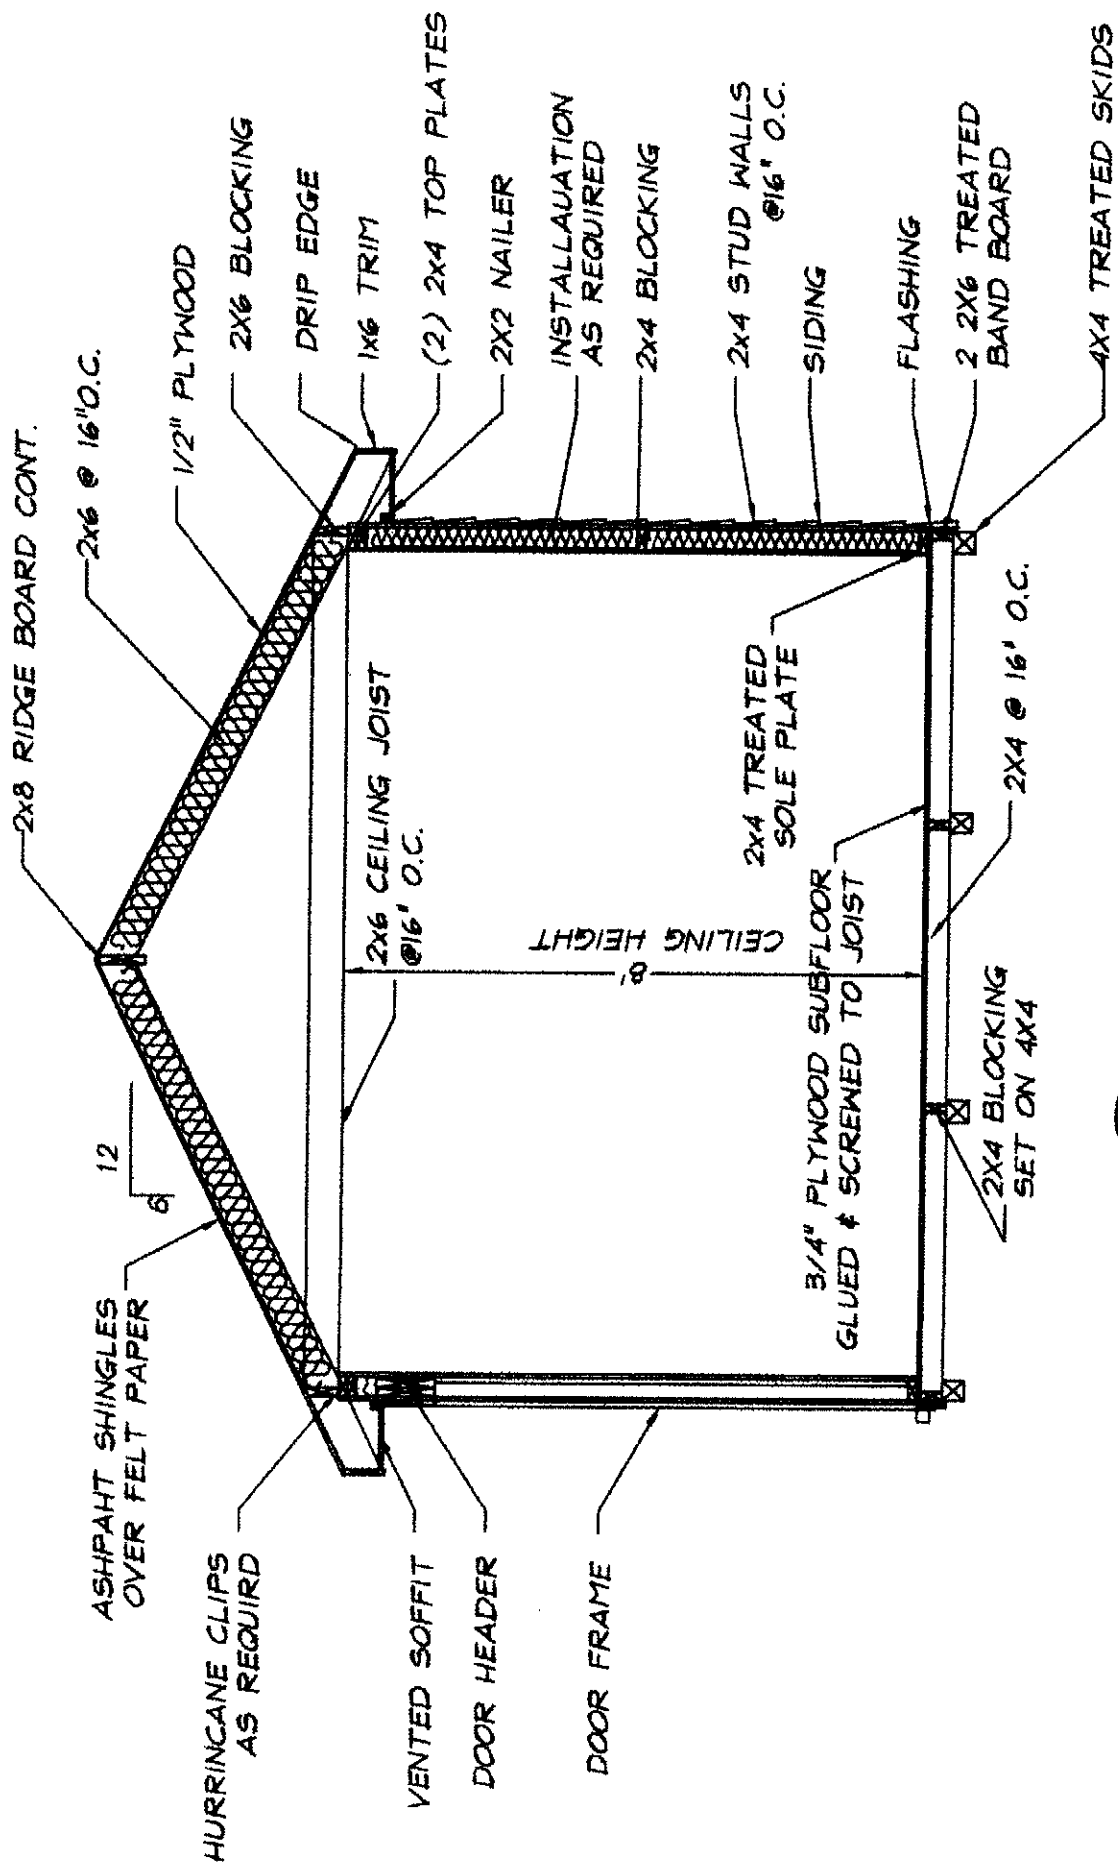

SAMPLE

GABLE SHED PLAN

N.T.S.

WALL SECTION